
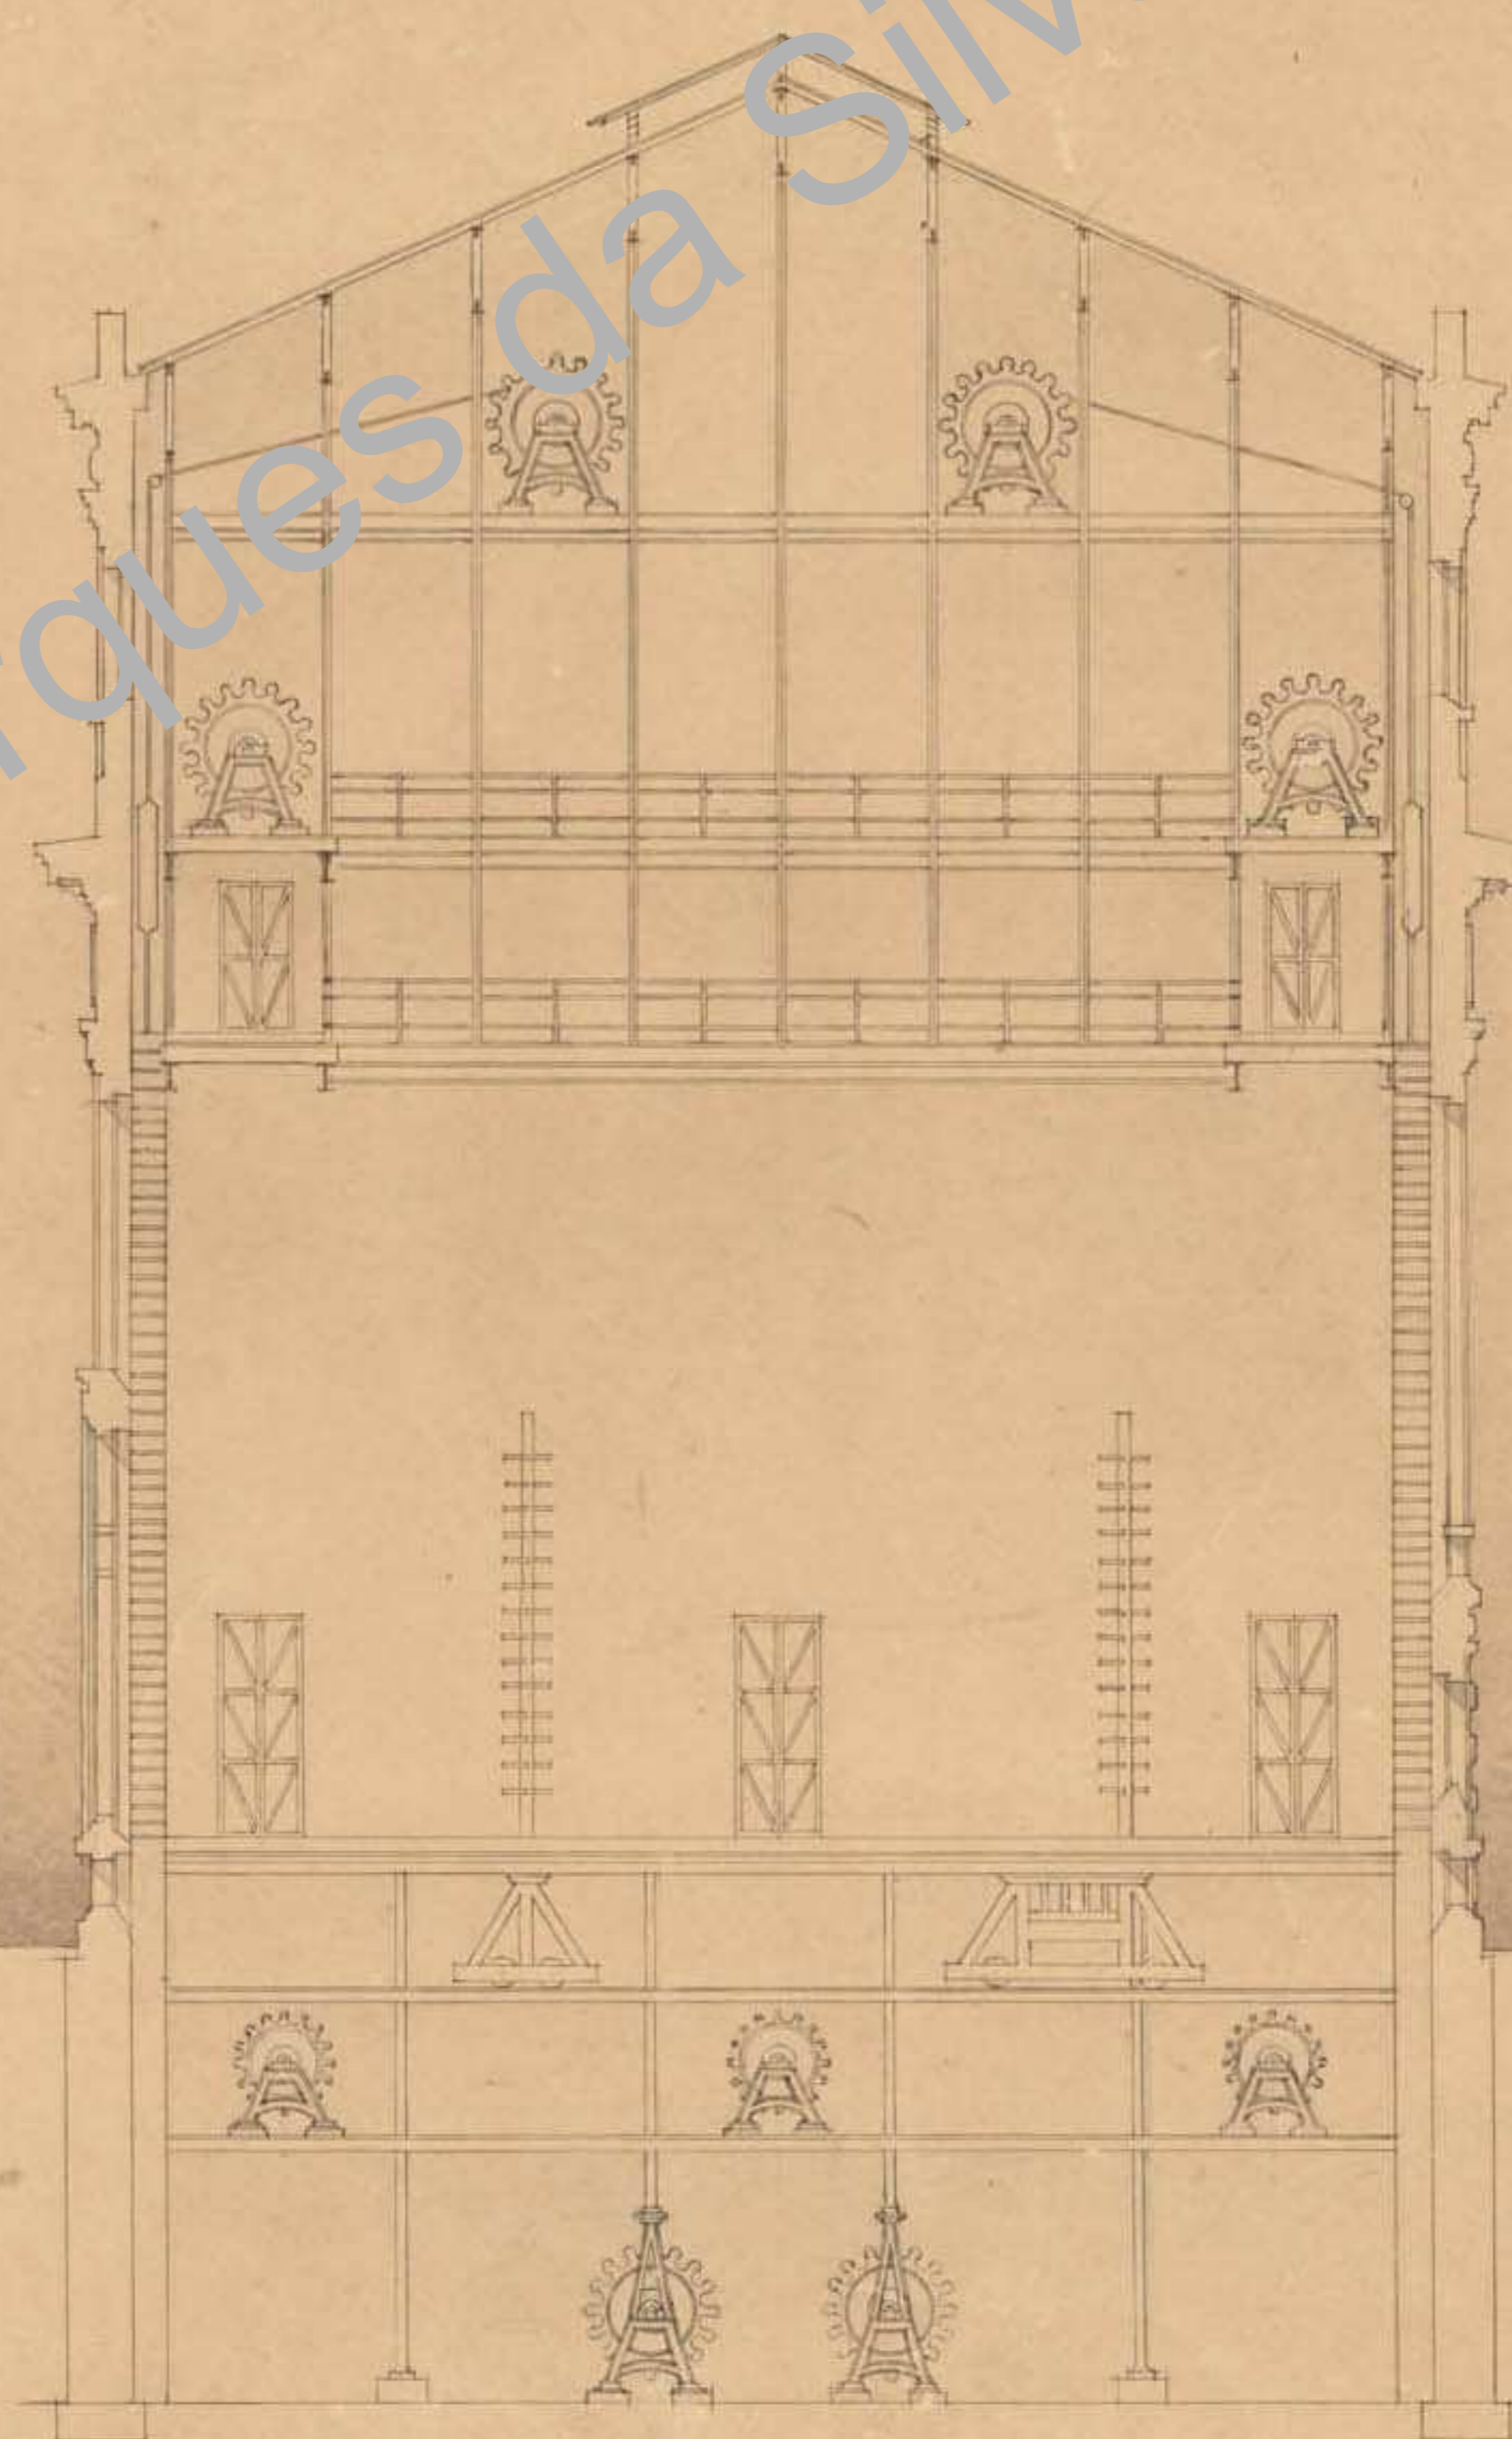


CORTES TRNSVERSAES

NA SALA

NO PALCO

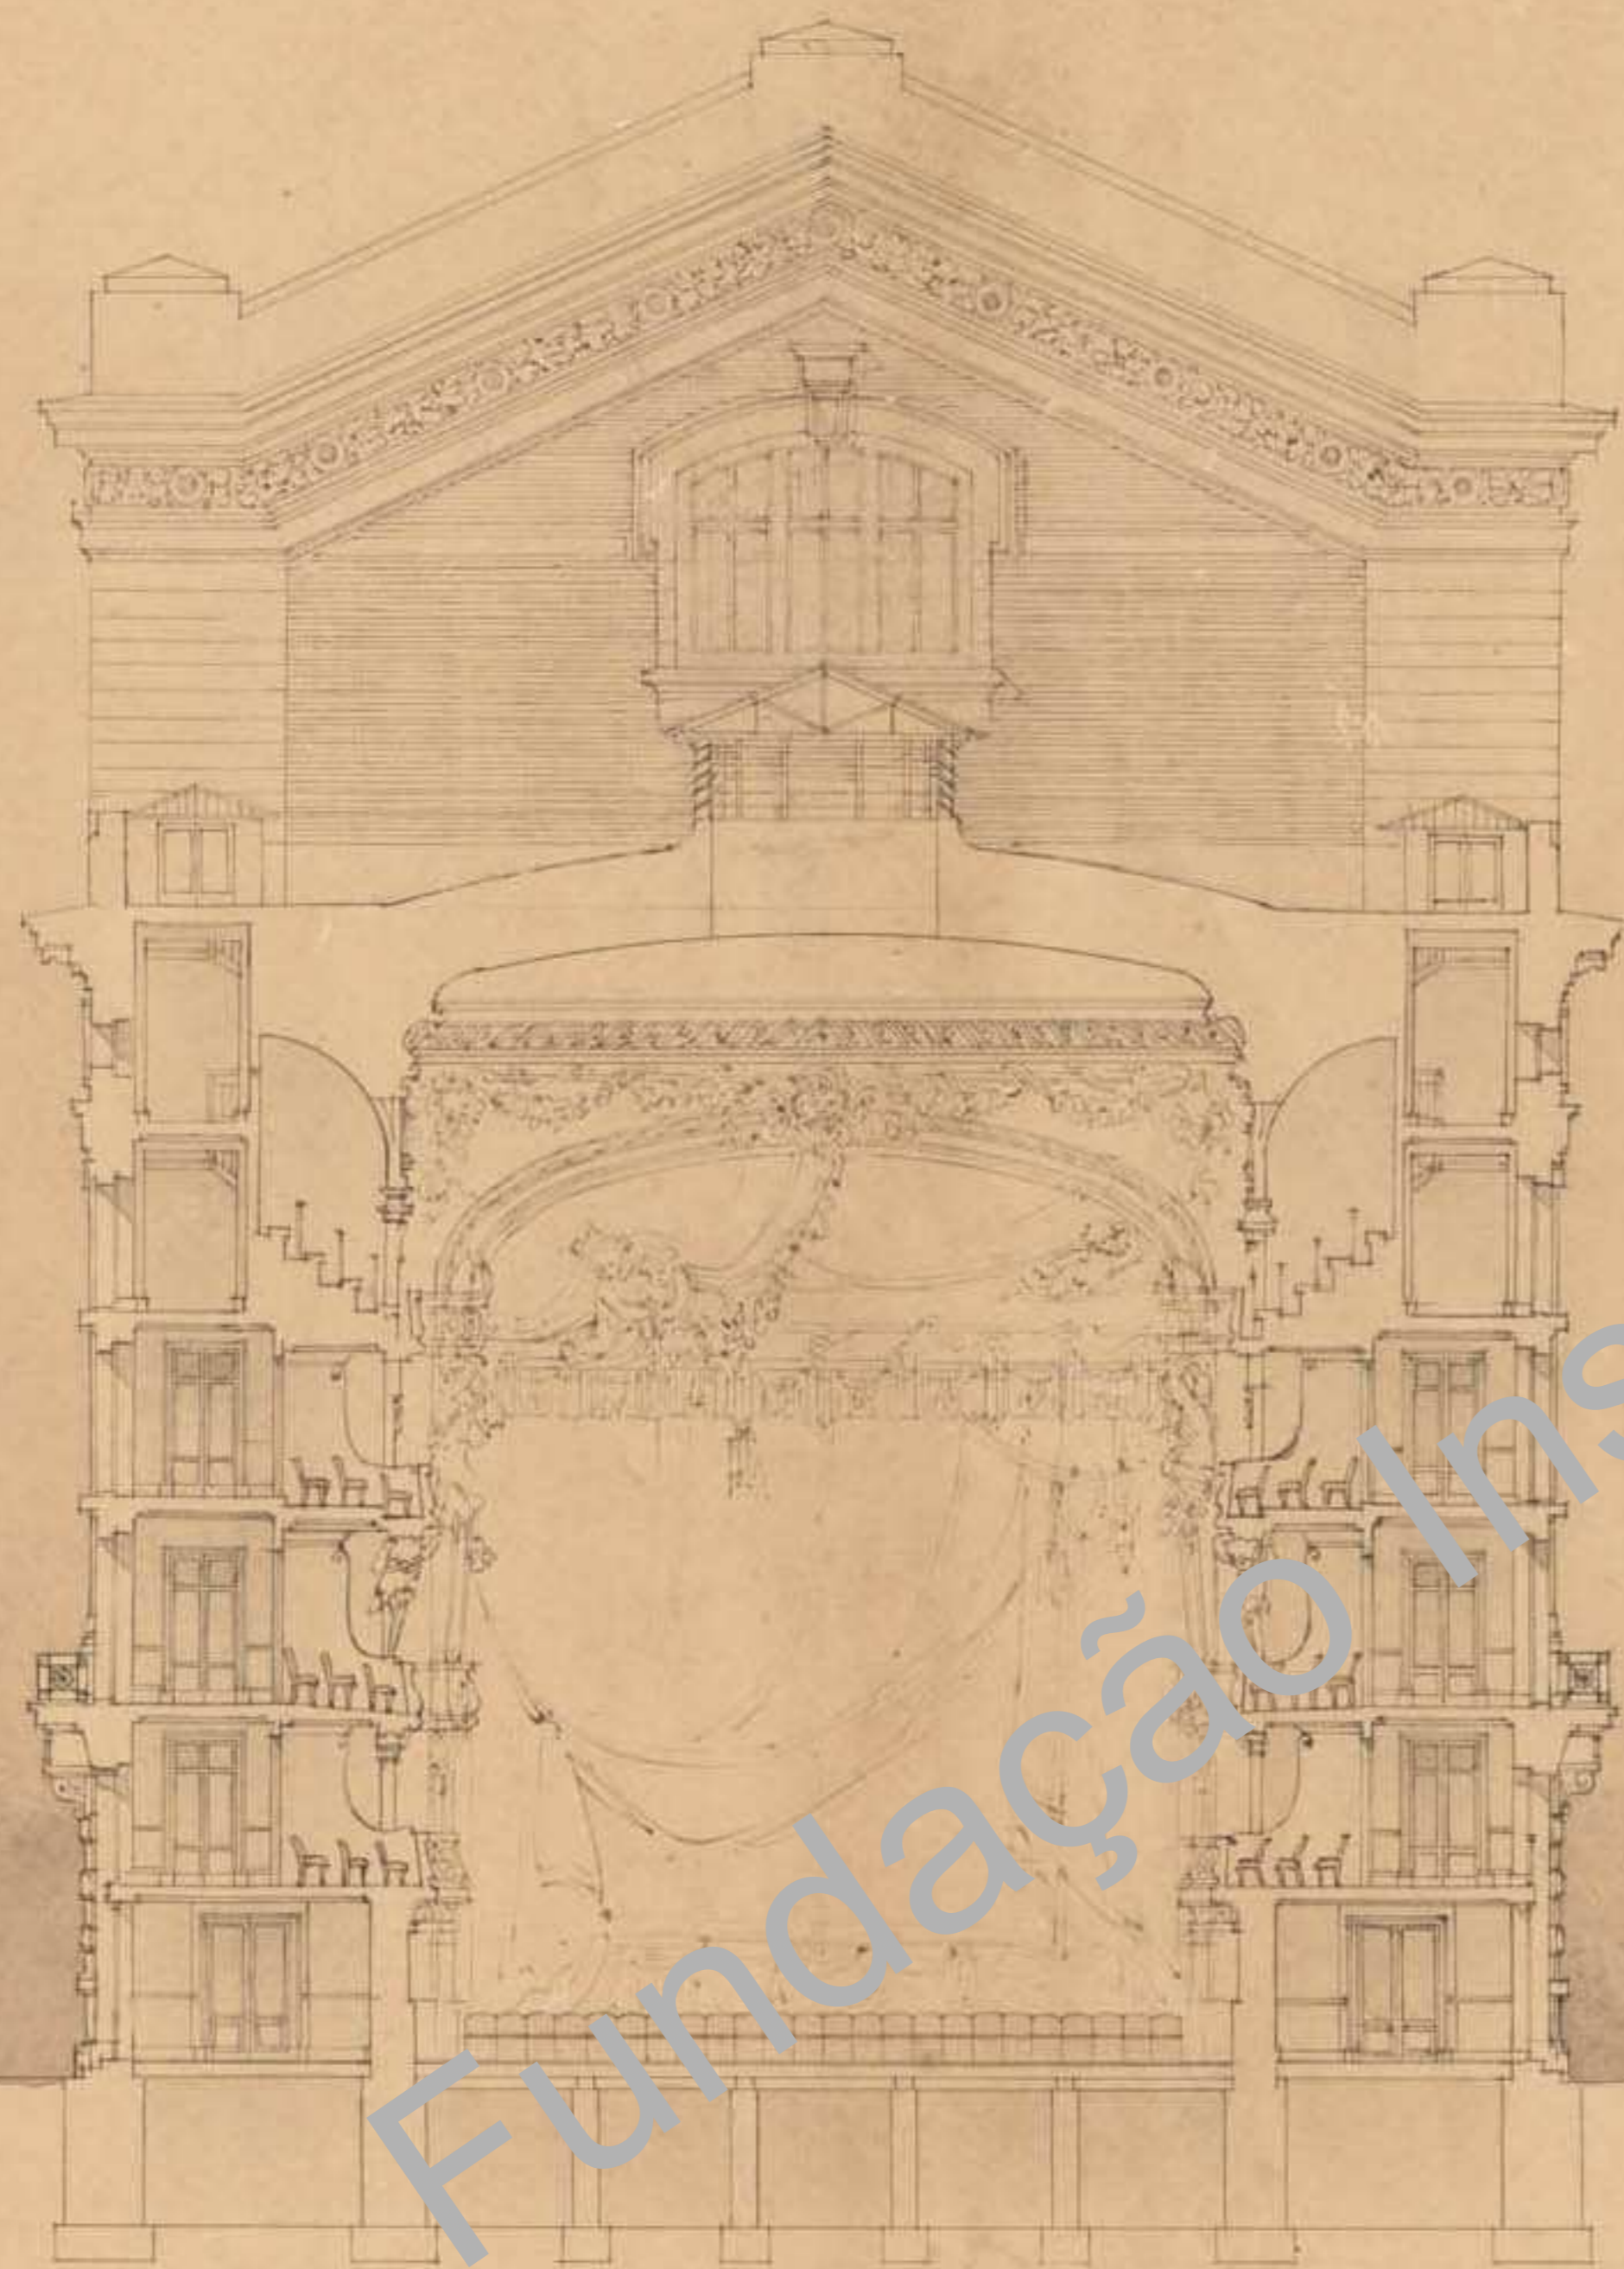

ESCALA 0,01 EM.

F. B. L.