


FACHADA LATERAL

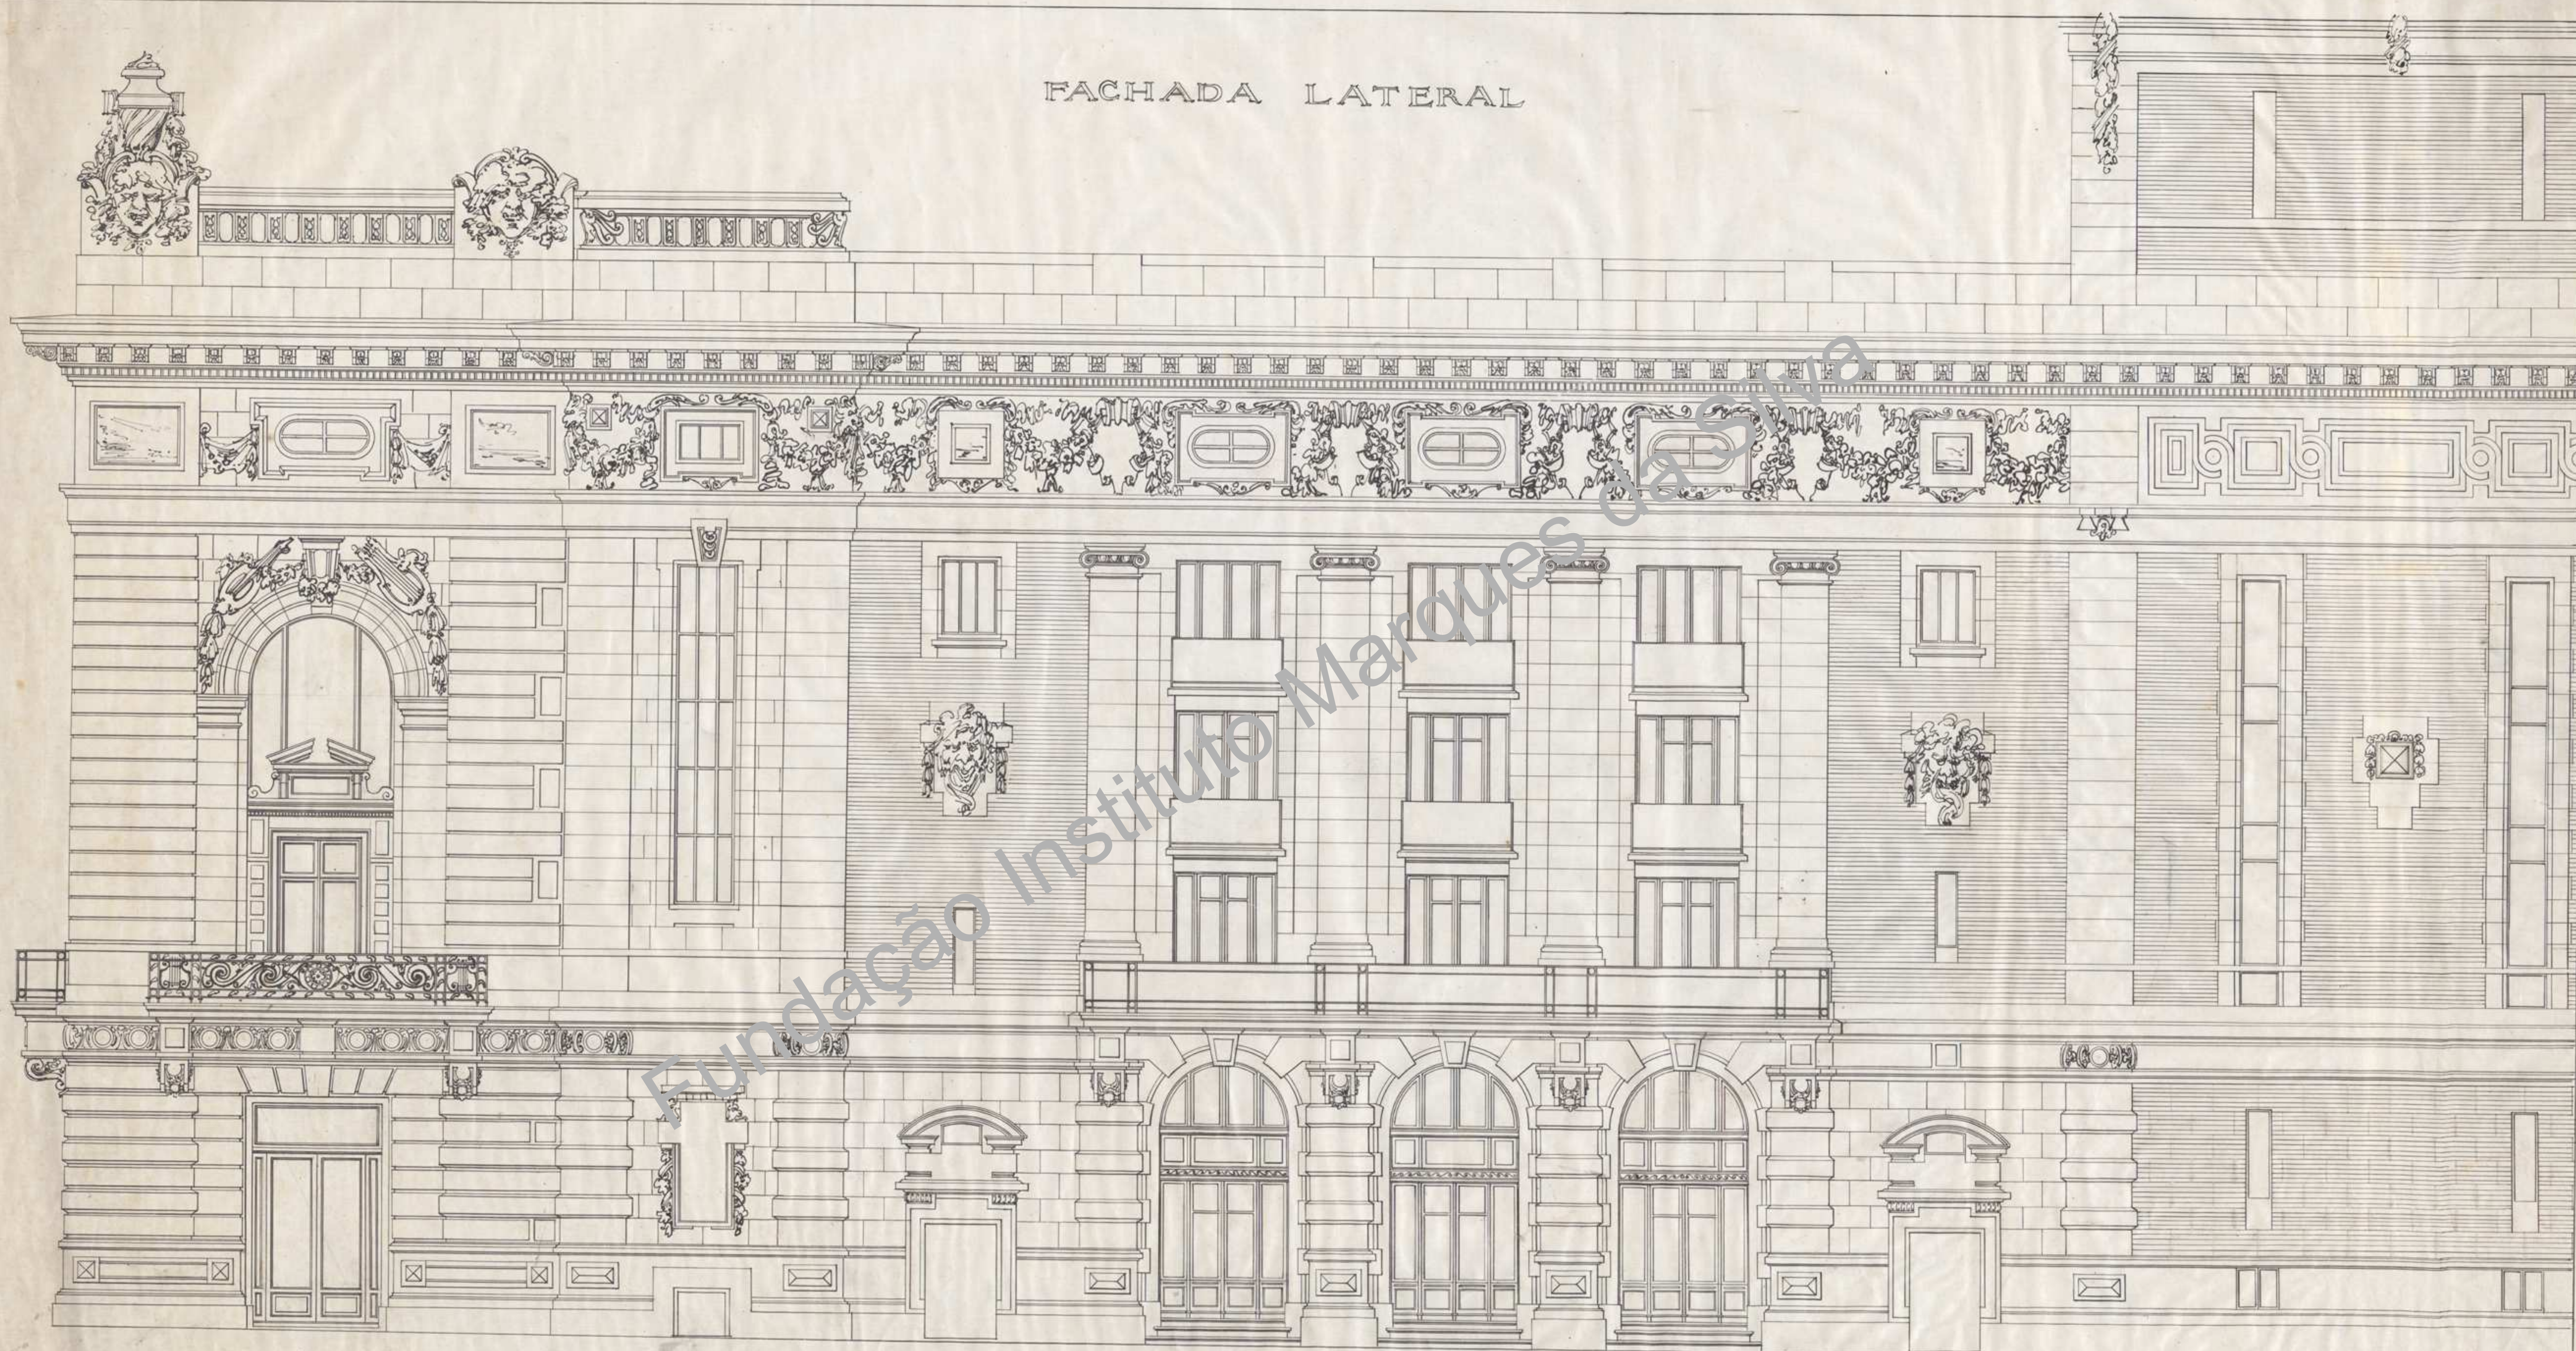

ESCALA 0,02 P.M.

*Paris 16 de abril de 1870
L. Charpentier
arquitto 30 place du gouvernement*