


CÓRTE TRANSVERSAL

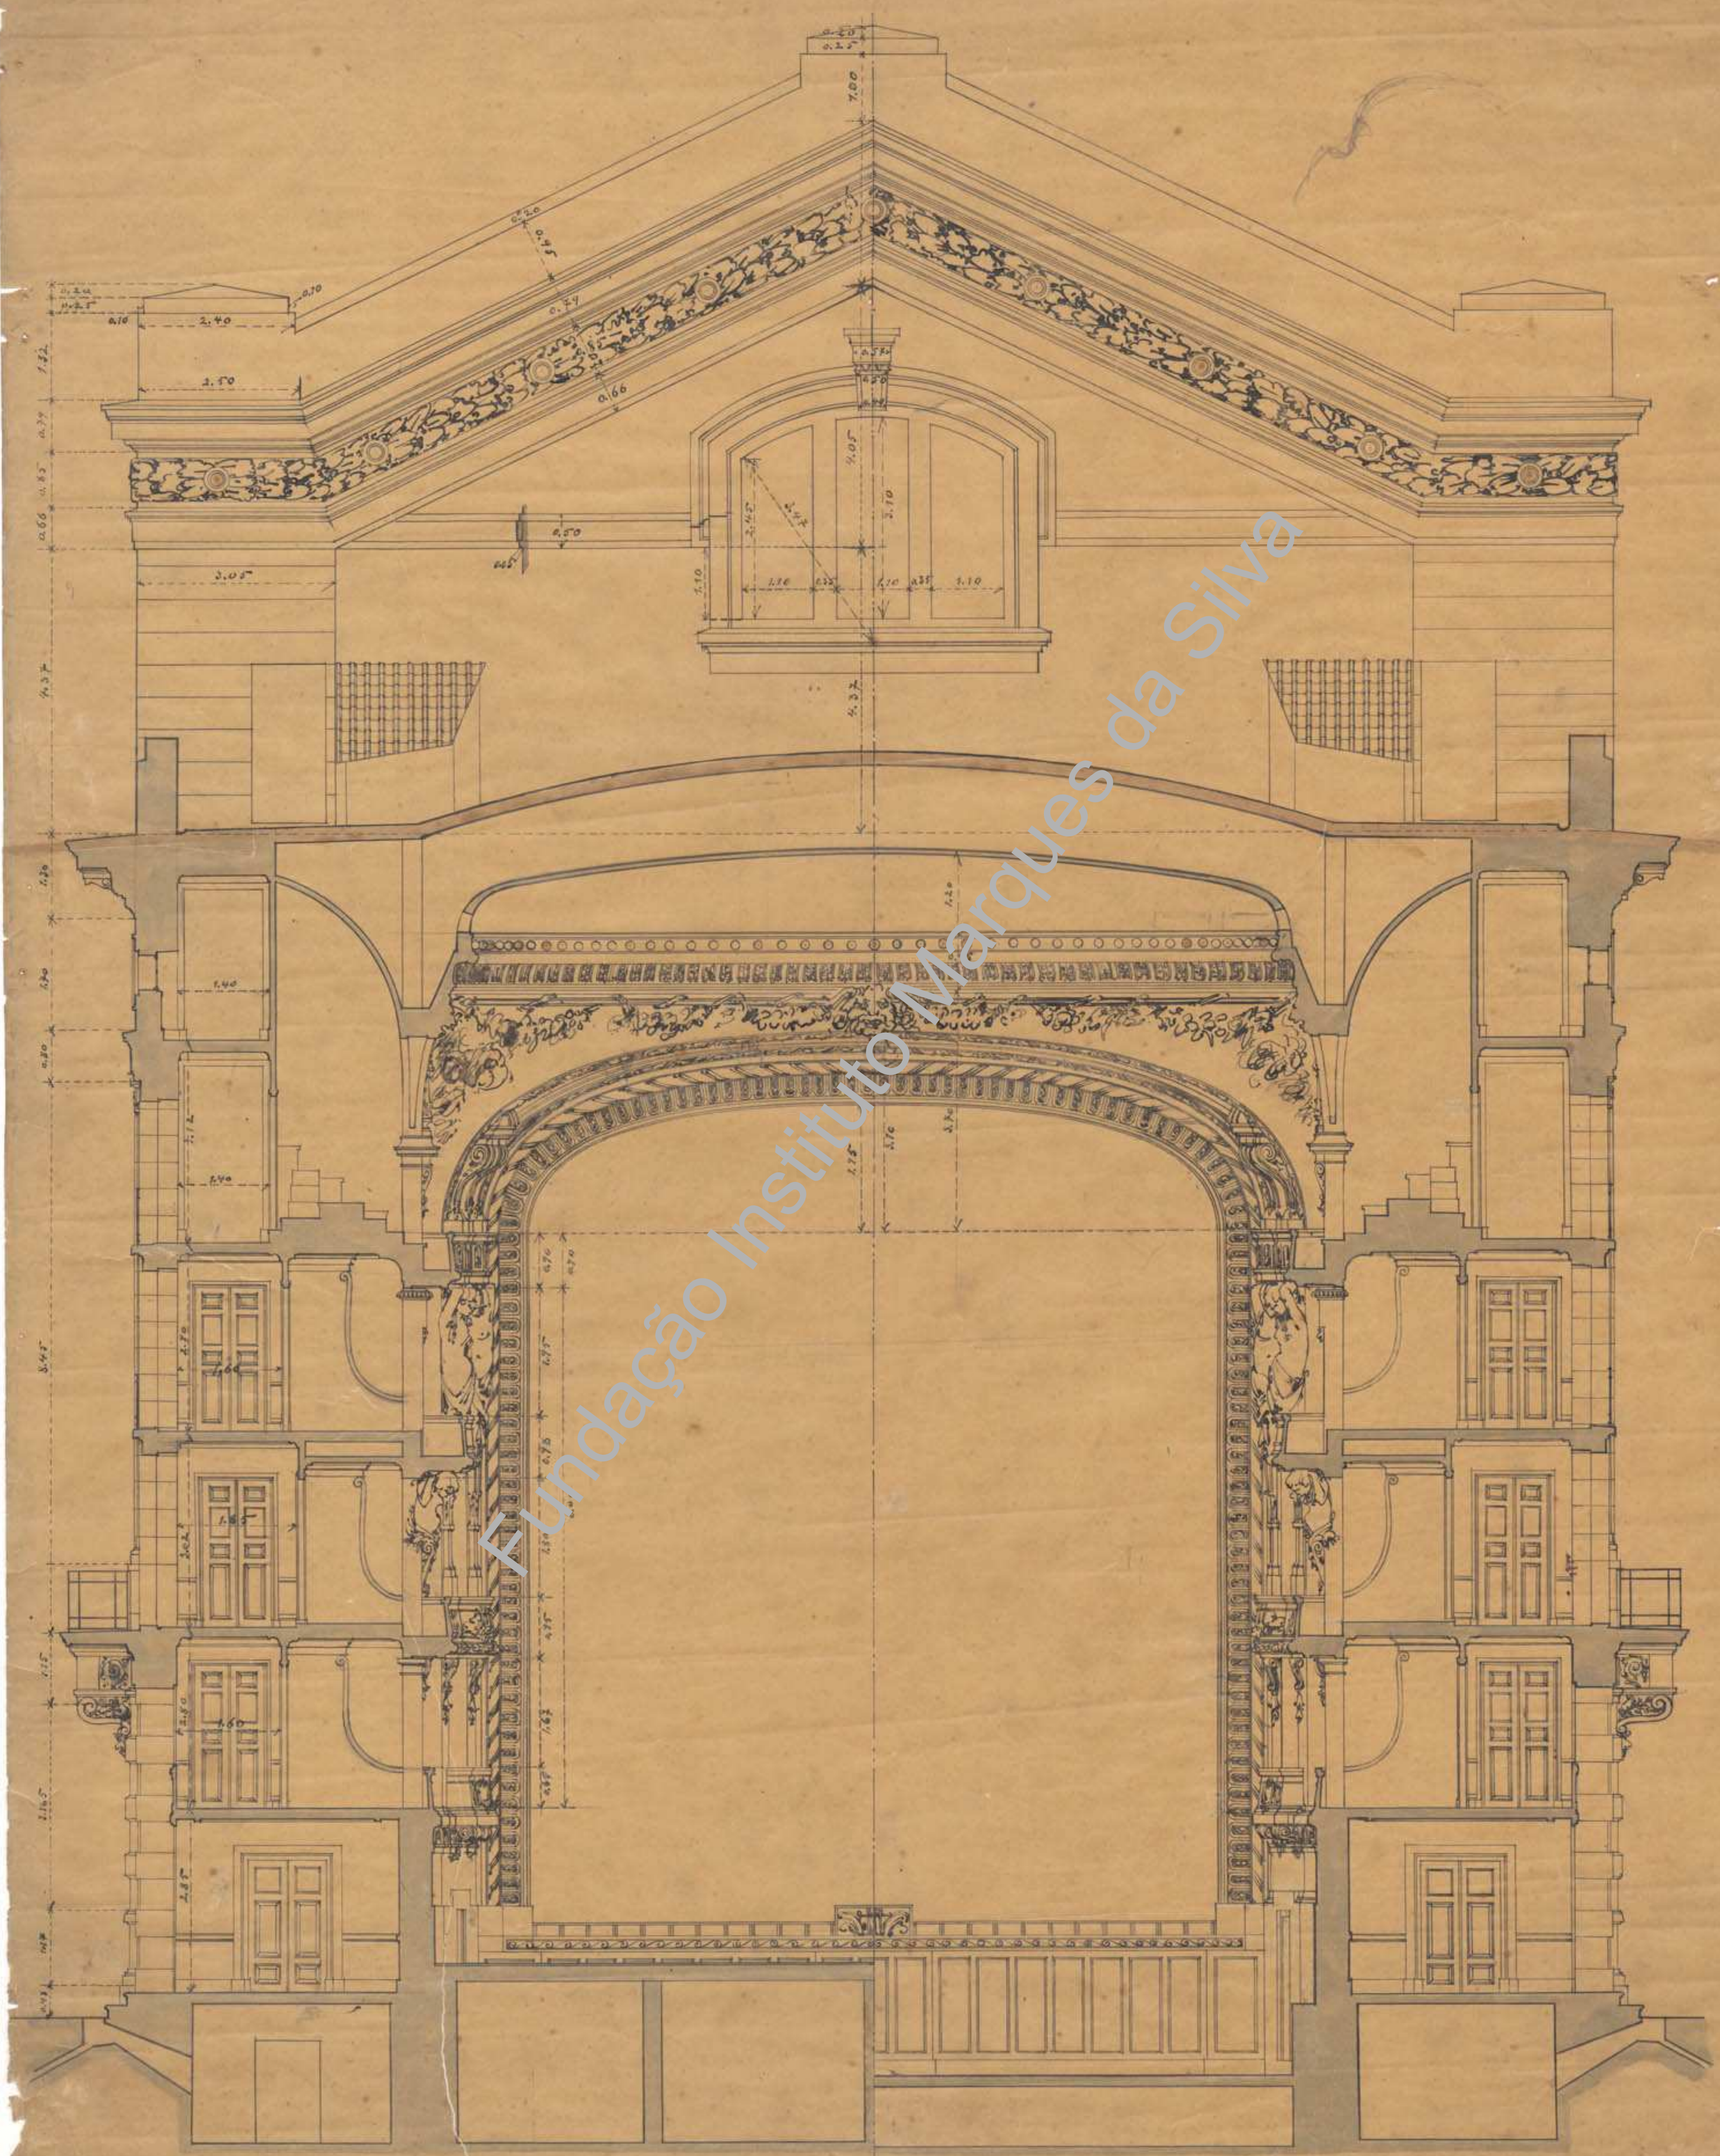

ESCALA 0,002 RM.

Porto 17-11-913
J. Marques da Silva
arquiteto do govt. pto