


FACHADA LATERAL

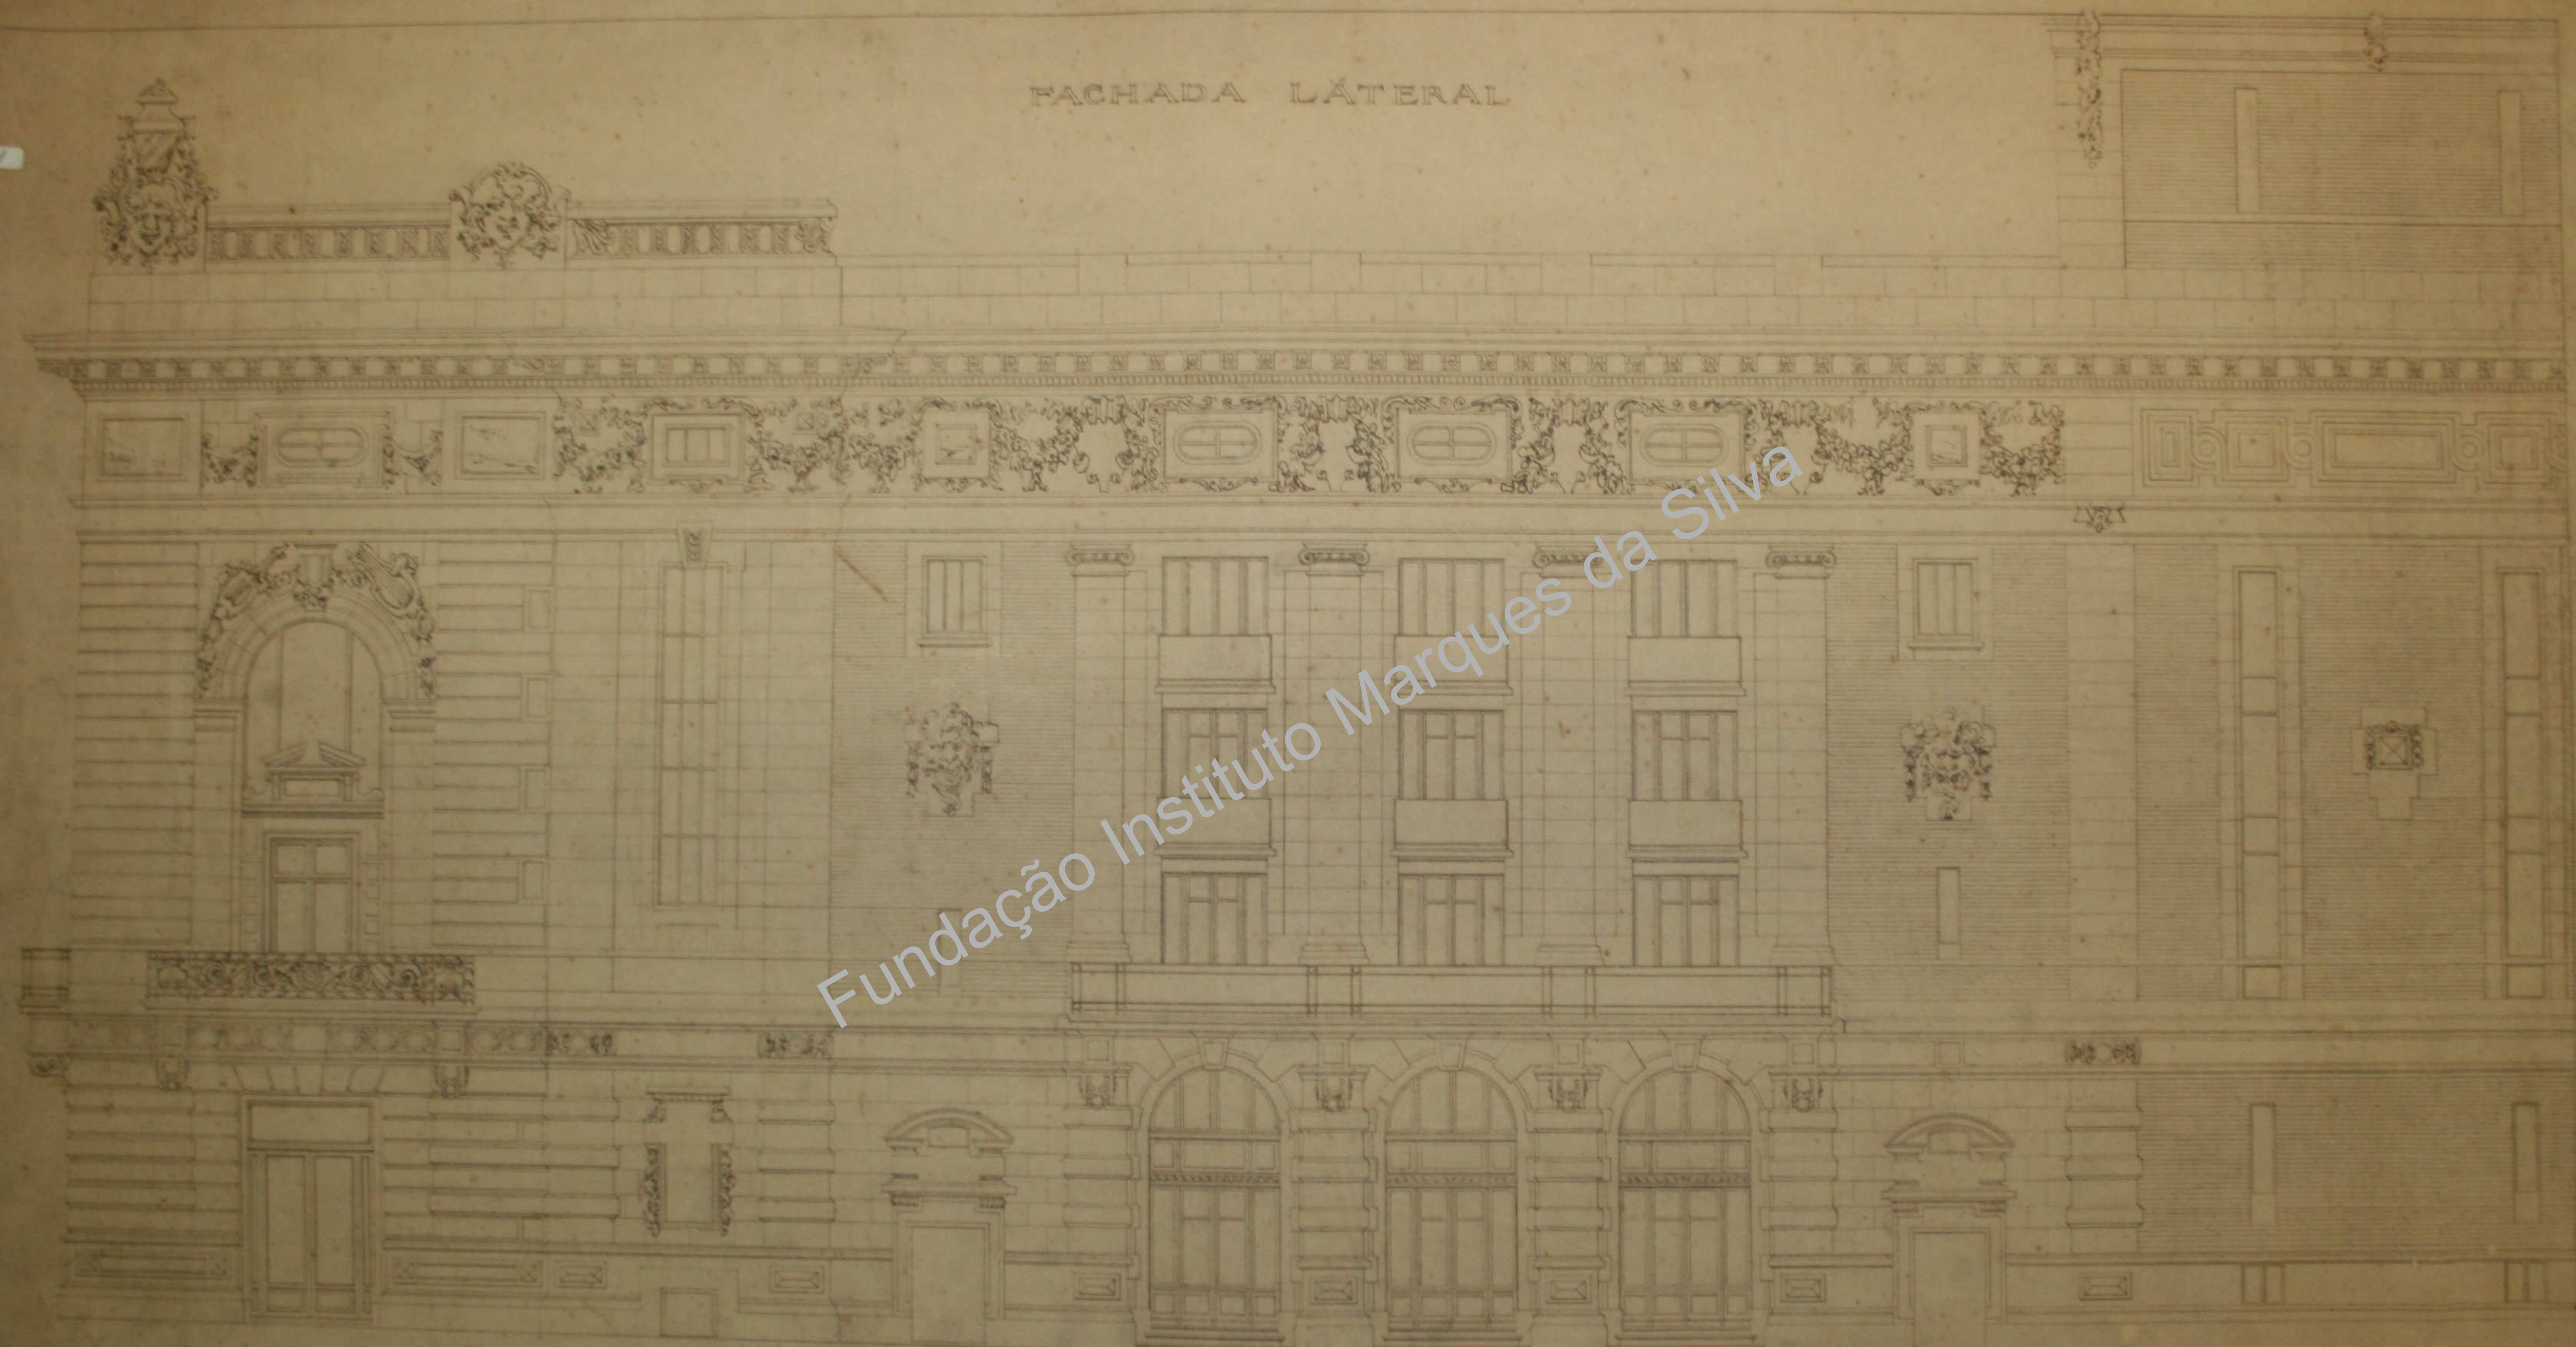

ESCALA 1/20