
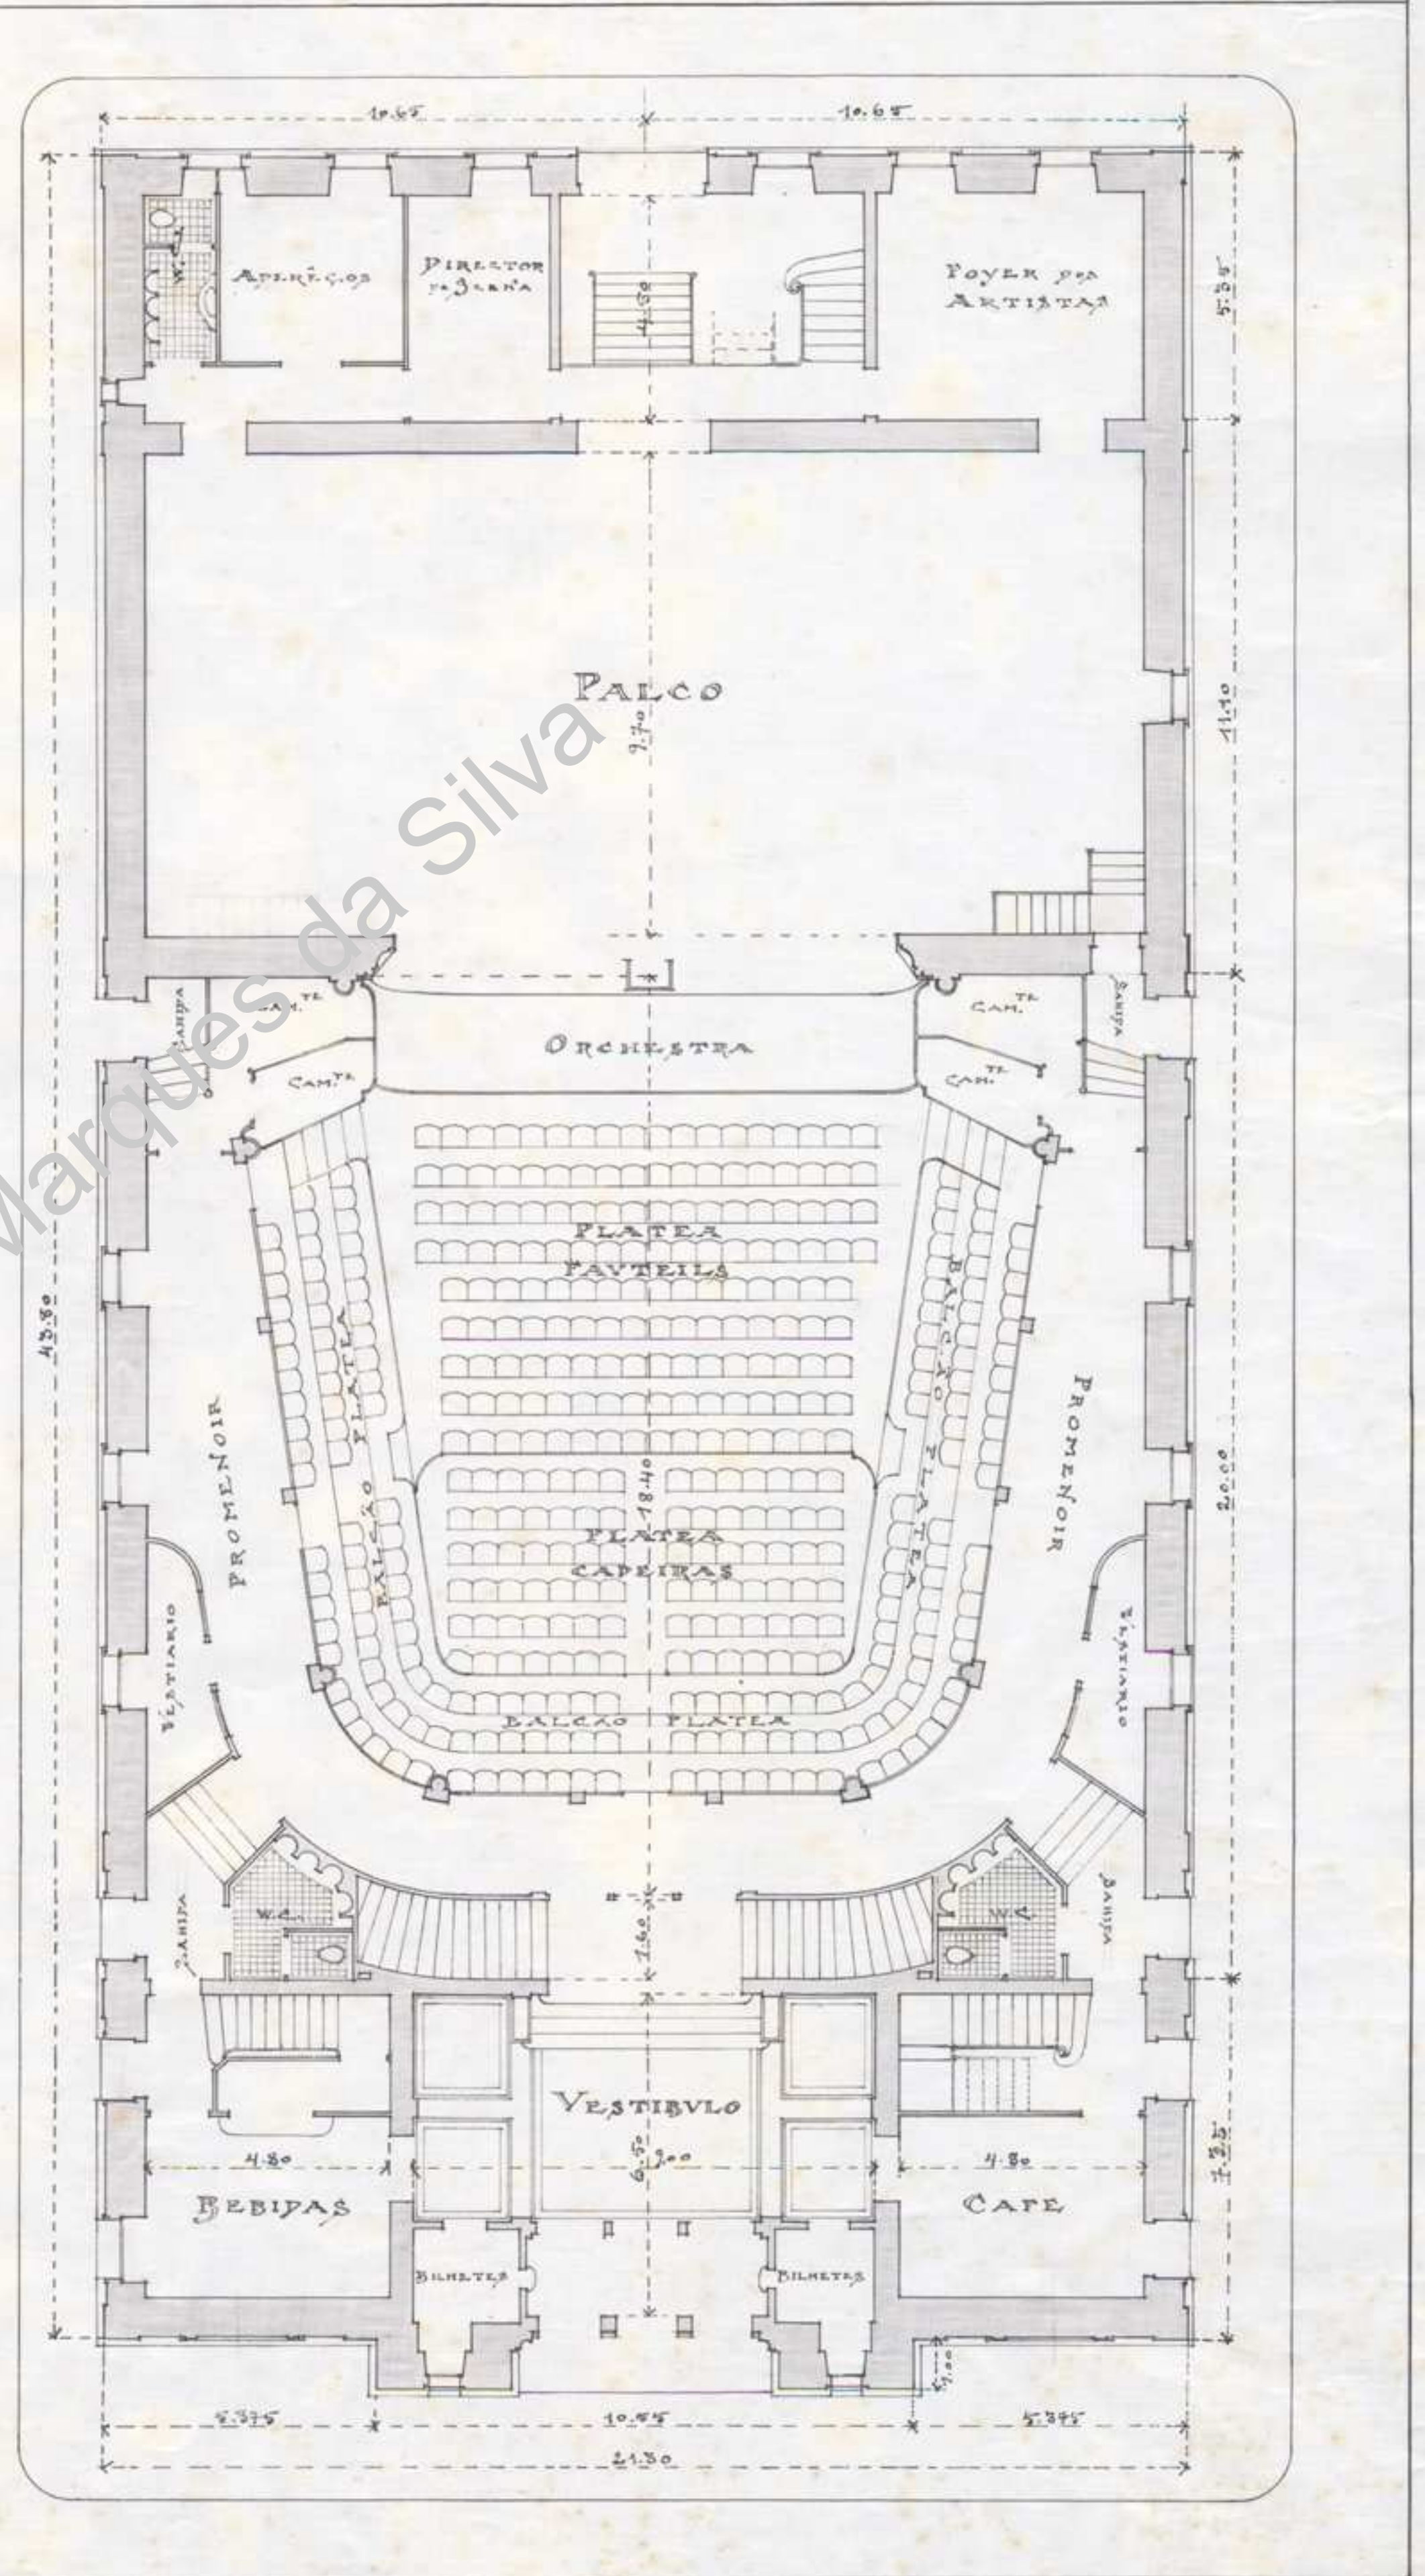


SUB-SOLO

REZ-DO-CHÃO

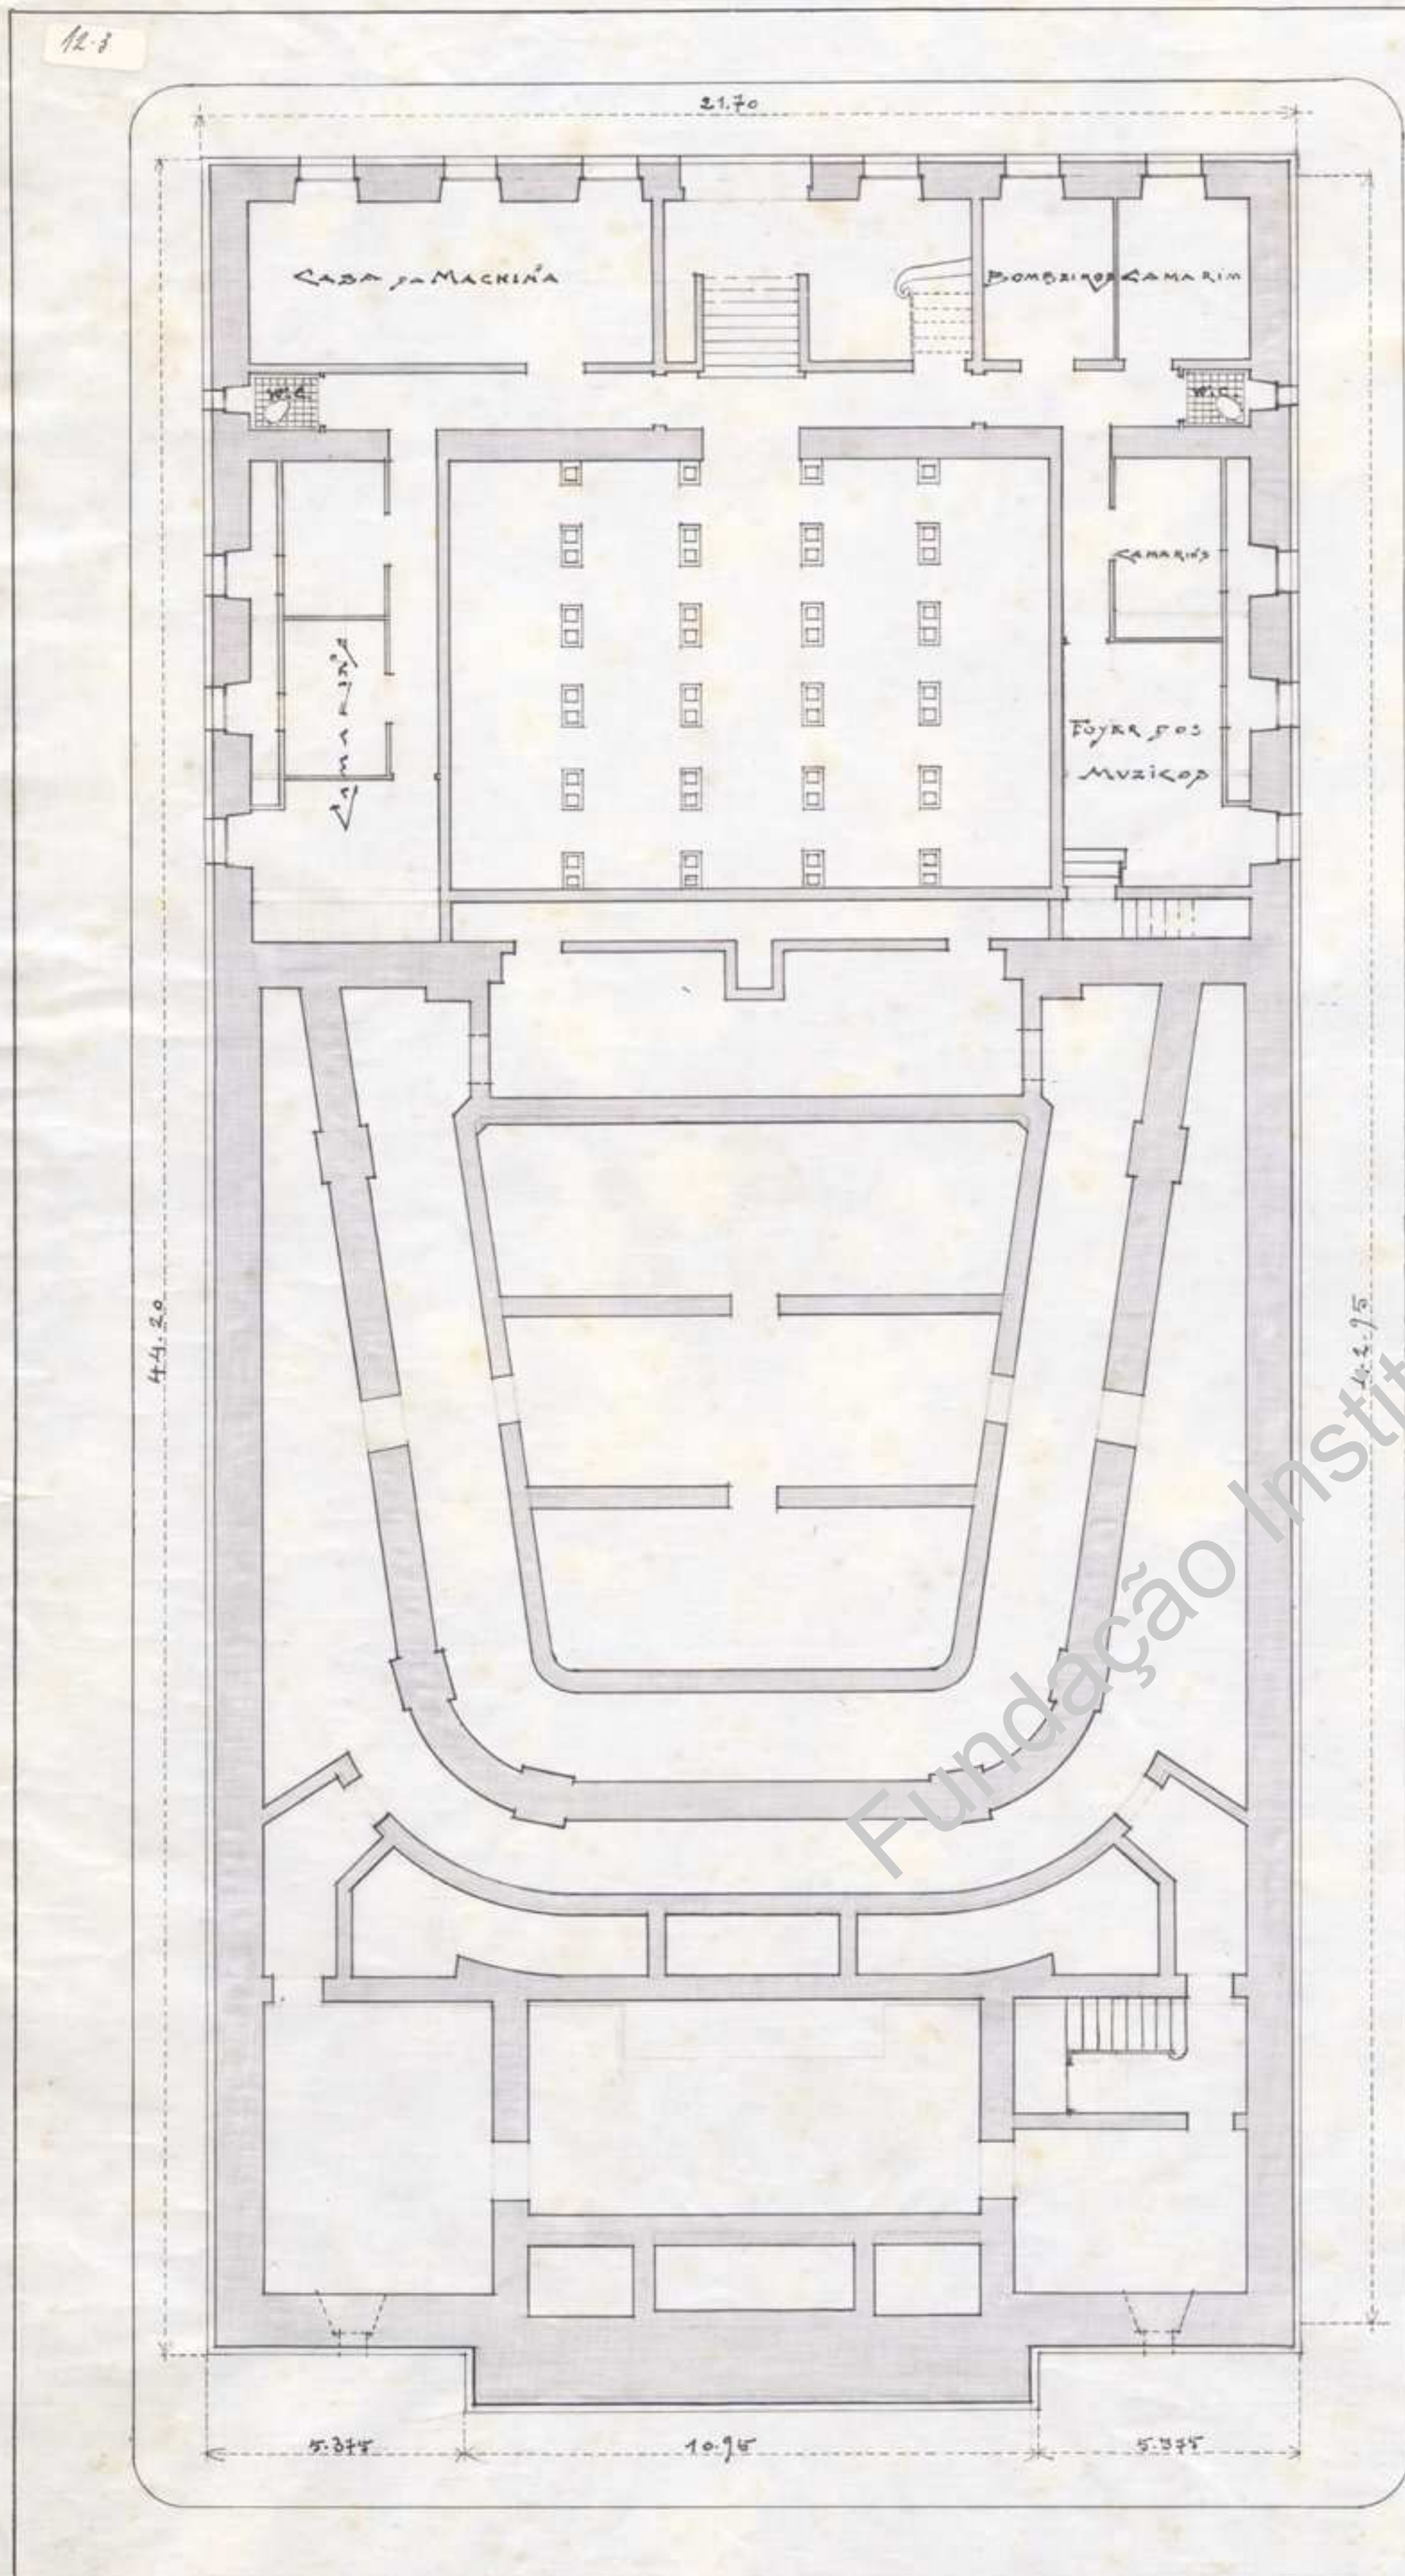

ESCALA 0,01 P.M.

Parte 19 de planos de 1914
 J. Marques da Silva
 Arq. D. Paulo God. J.