


SOCIEDADE MARTINS SARMENTO

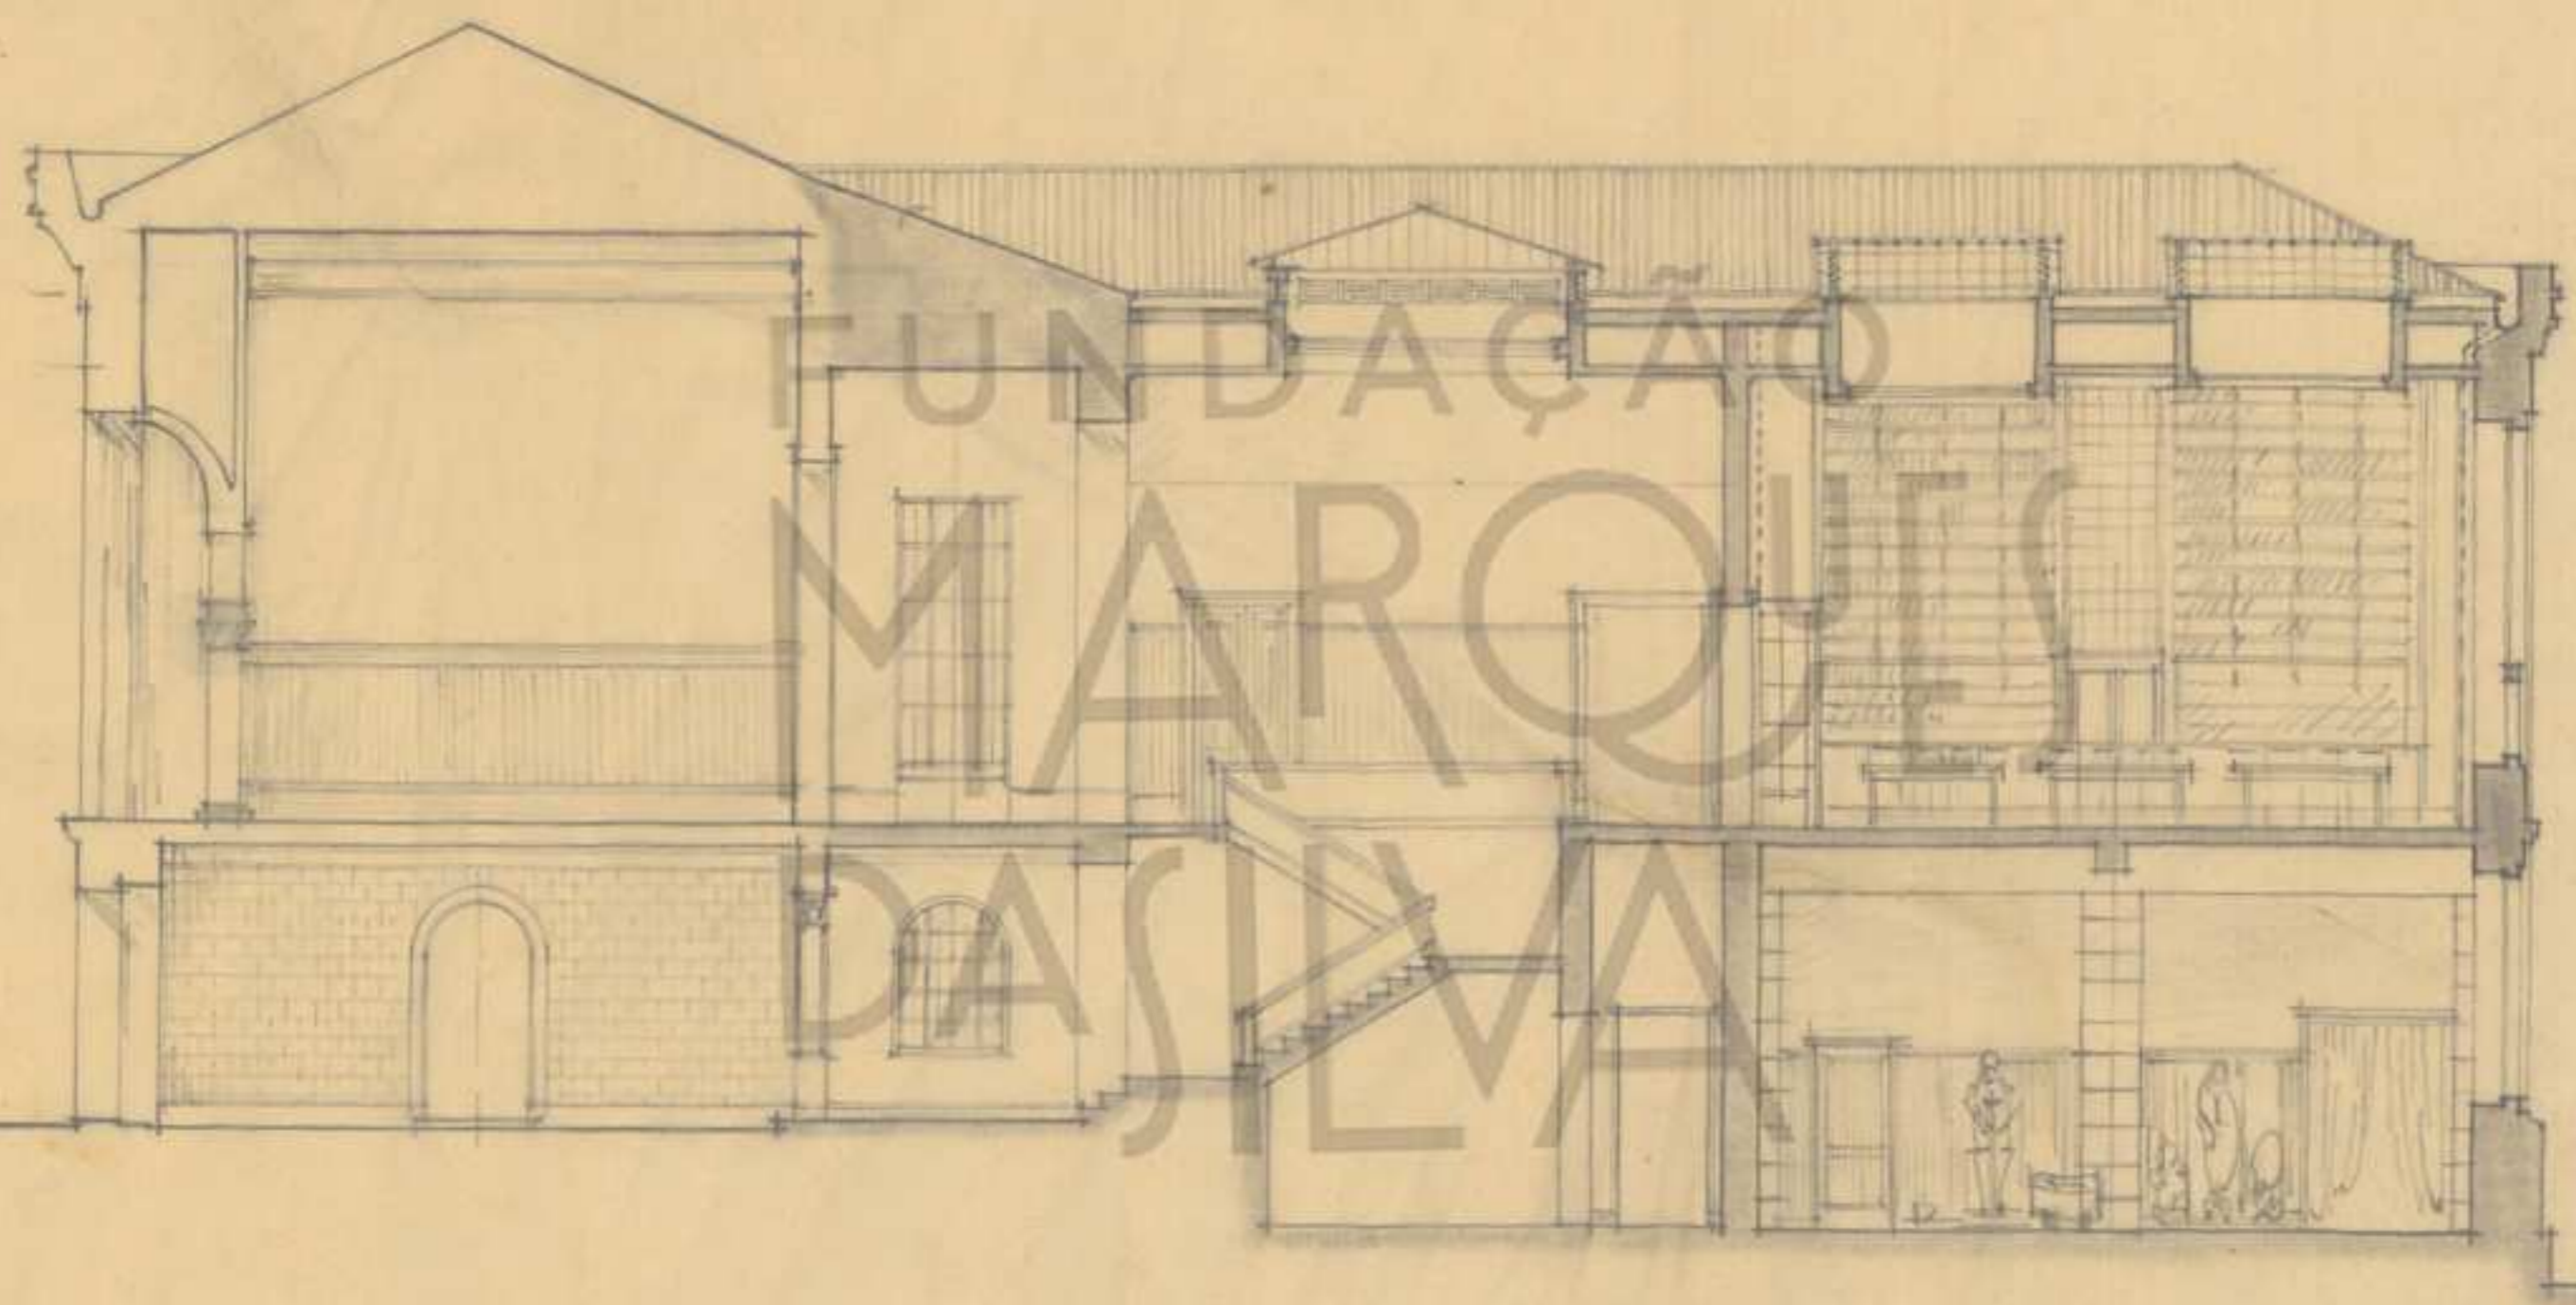

CORTE TRANSVERSAL

ESCALA: 1:100 P.M.

Port. - XII - 735  
 J. Marques  
 A. P. F.